


EXTENDED PATIO


PLAN 1

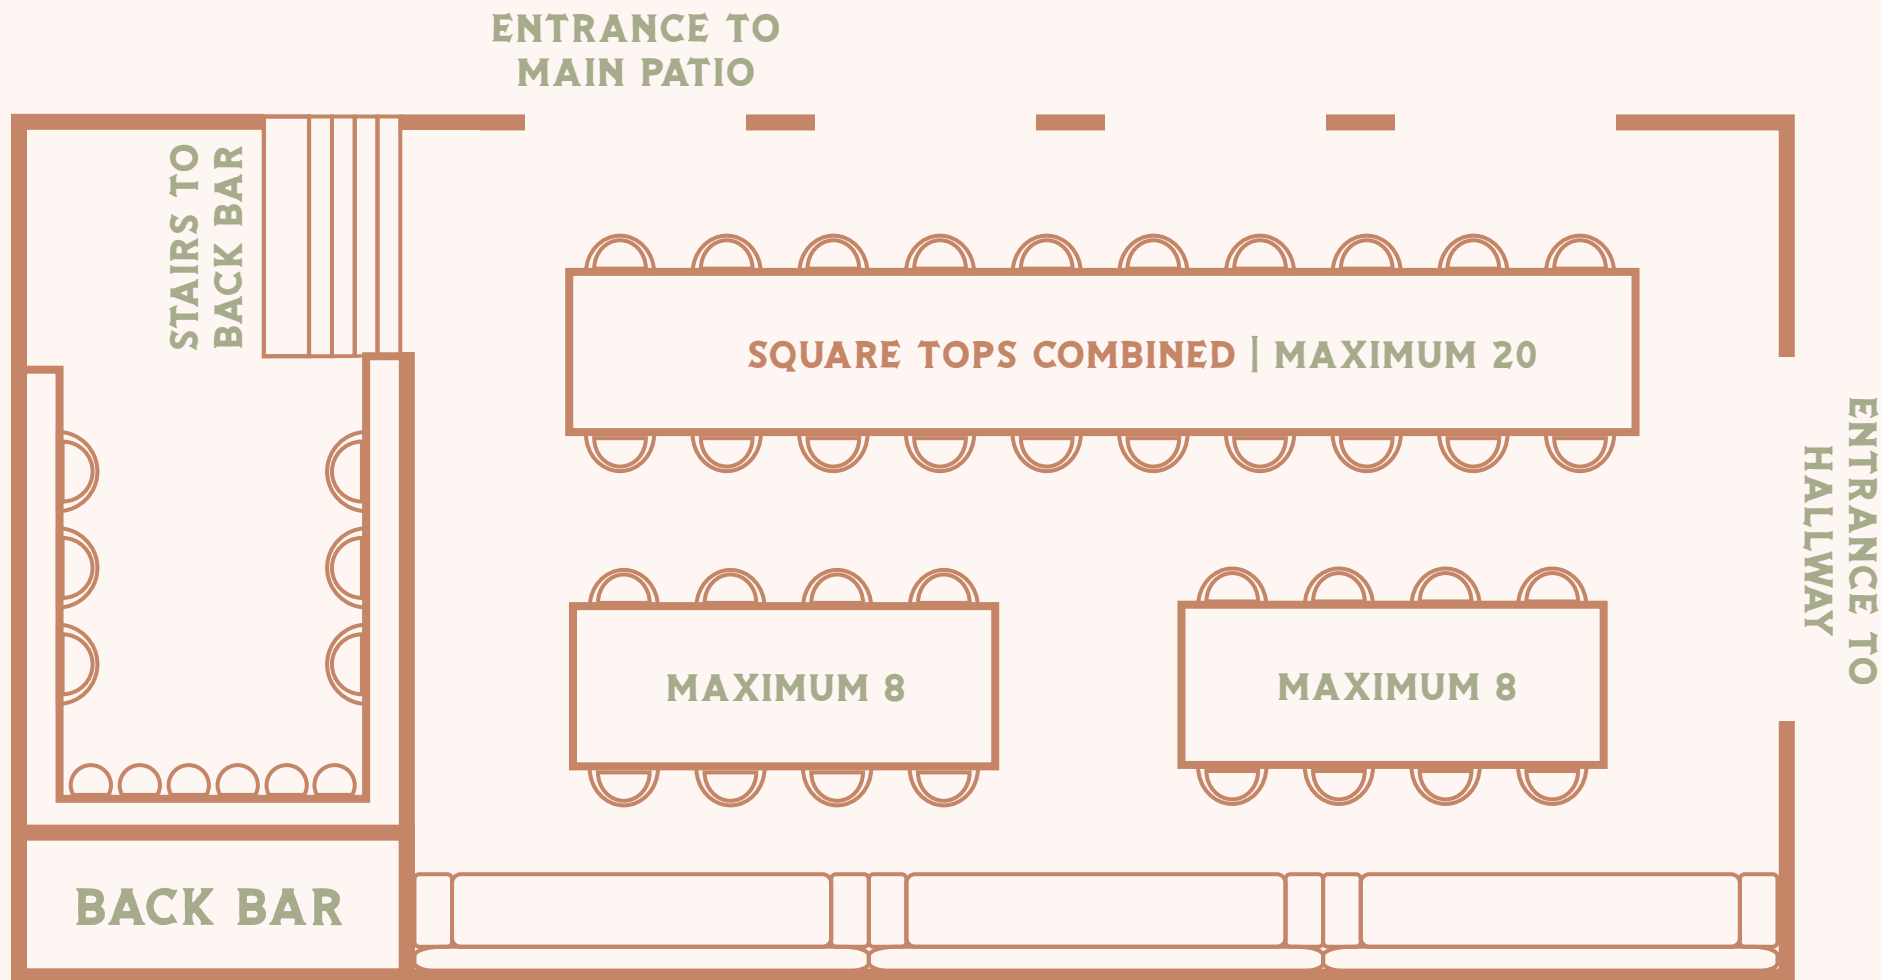

MAXIMUM CAPACITY: SEATED 50/ COCKTAIL RECEPTION 100

EXTENDED PATIO


PLAN 2

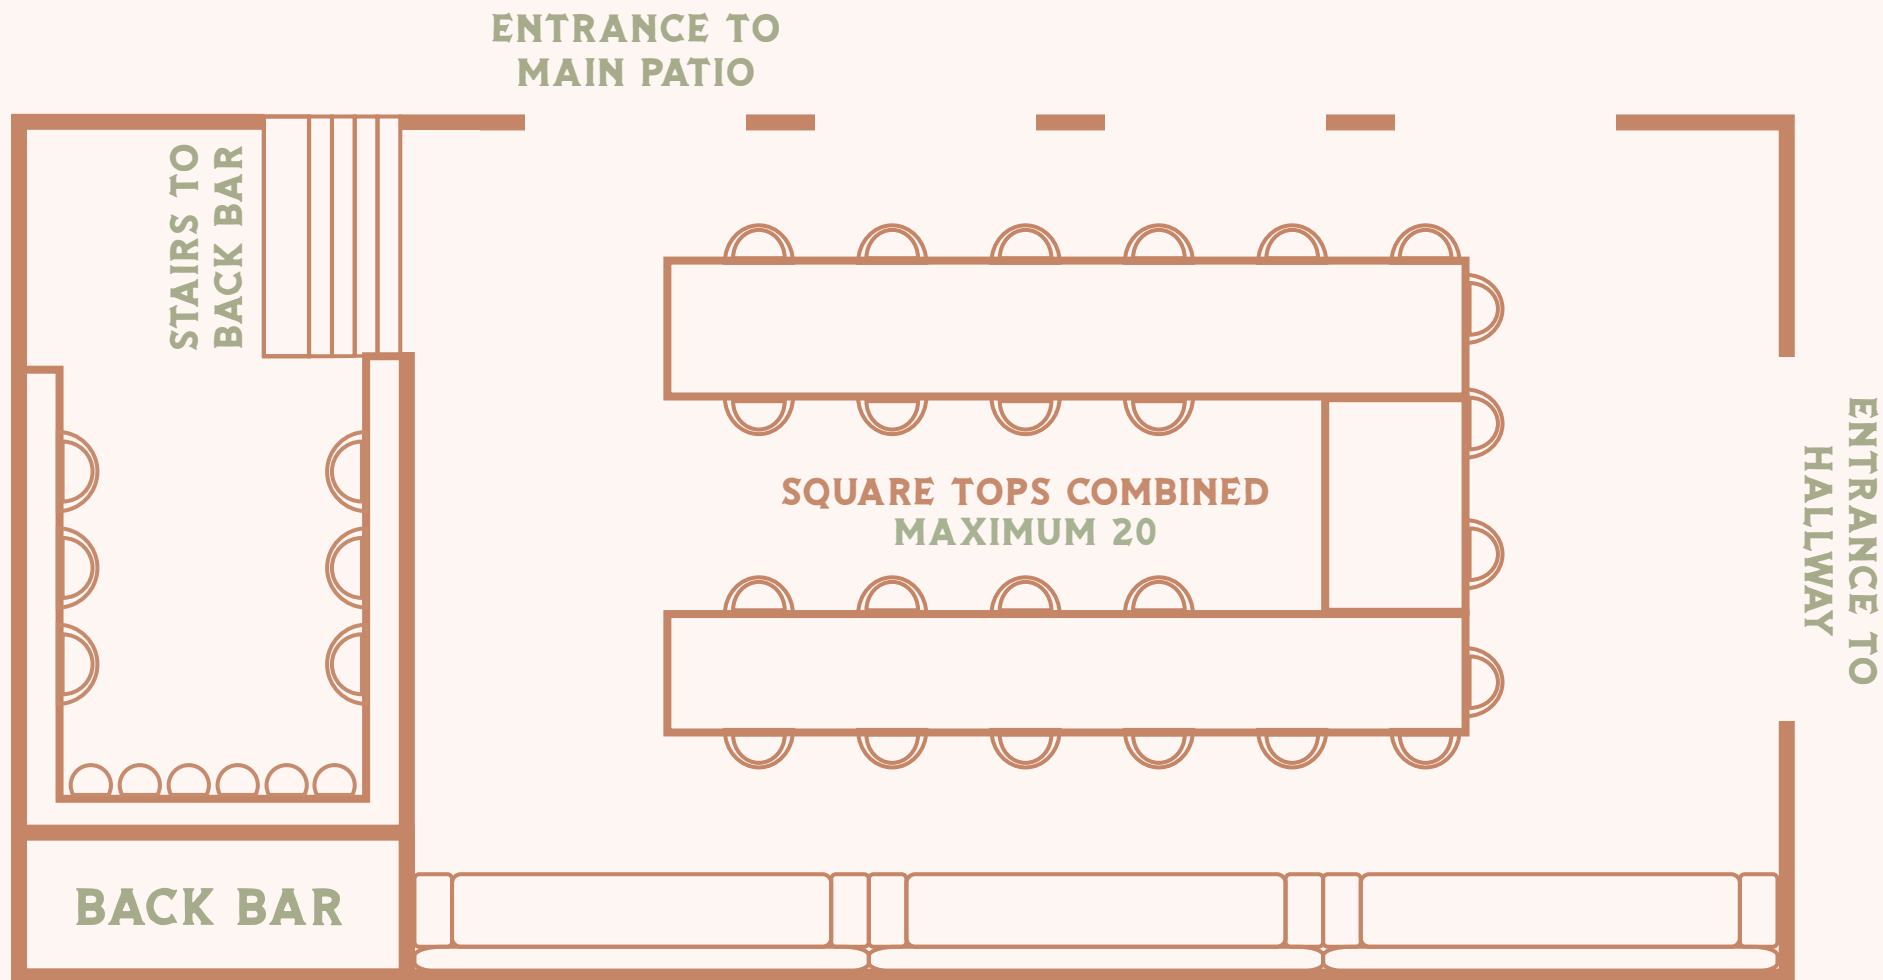

MAXIMUM CAPACITY: SEATED 50/ COCKTAIL RECEPTION 100

EXTENDED PATIO

PLAN 4

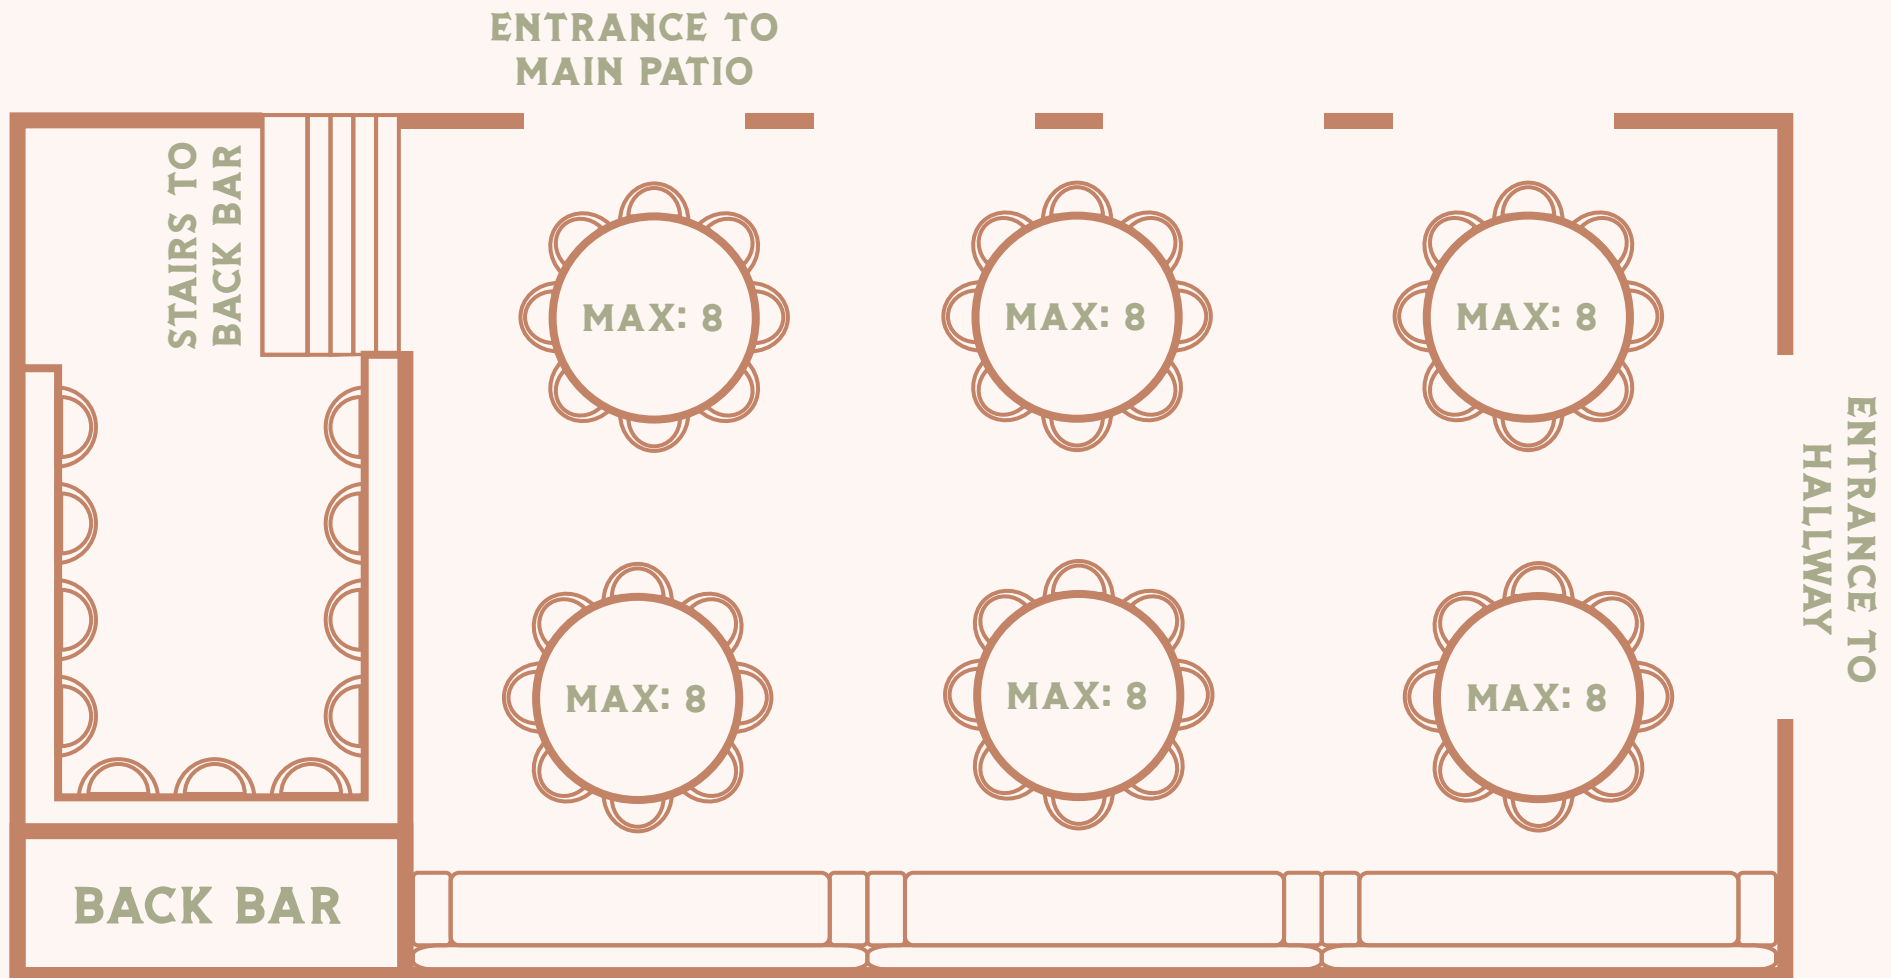

MAXIMUM CAPACITY: SEATED 50/ COCKTAIL RECEPTION 100

EXTENDED PATIO

PLAN 3

